


Leimert Park Village Book Fair

4431 Degnan Blvd
Los Angeles, CA 90018

Client:
Exum & Associates
Cynthia E. Exum, Principal
4001 W. 22nd Place
Los Angeles, CA 90018

NO.	DATE	ISSUE
1	04.09.2008	Site Plan Review

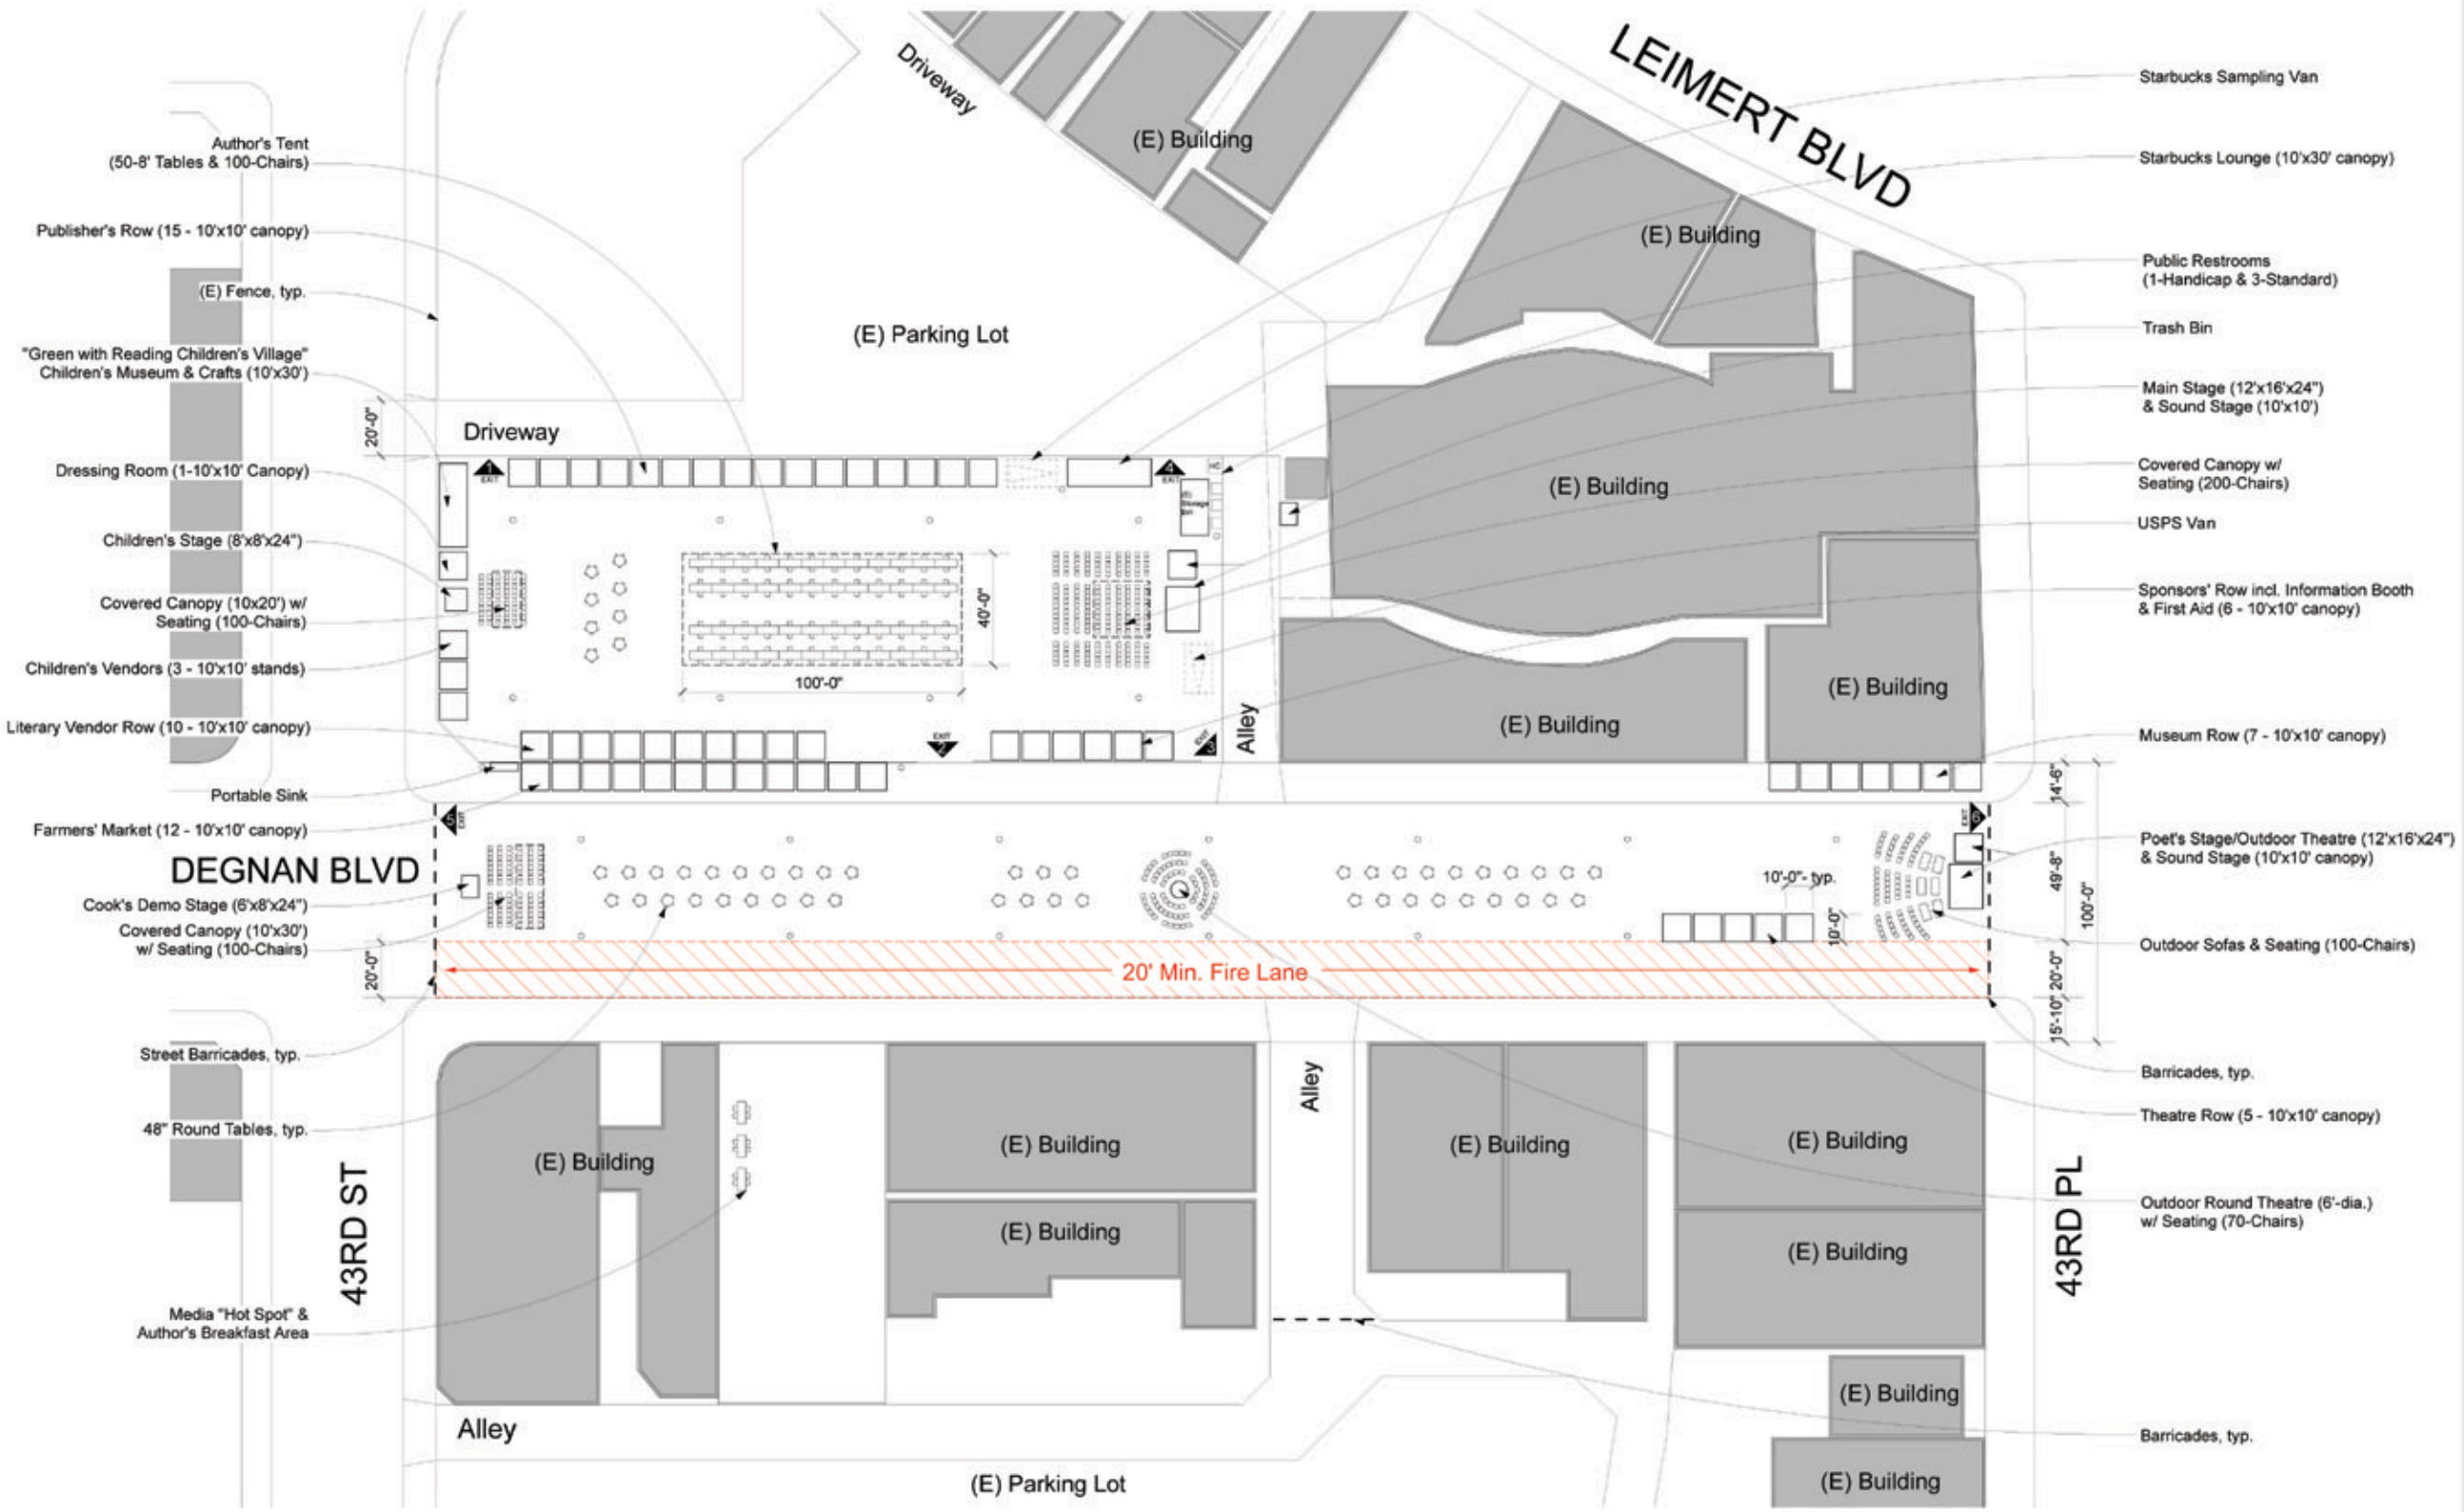

Site Plan
Scale: 1" = 30 ft

- Key**
- Line of Fire Lane
 - Fixed Structure
 - ▲ Exit
 - Trash Box
 - - - Barricade

architect:
URBAN STUDIO
3780 Wilshire Blvd Suite 1100
Los Angeles California 90010

Contact: John Kaliski AIA
Olivia Lau

(213) 383.7980 ph
(213) 383.7981 fax



Site Plan

A-1.1